



EXISTING

EXISTING TYPICAL SECTION (WINDY HILL RD-POWDER SPRINGS ST)

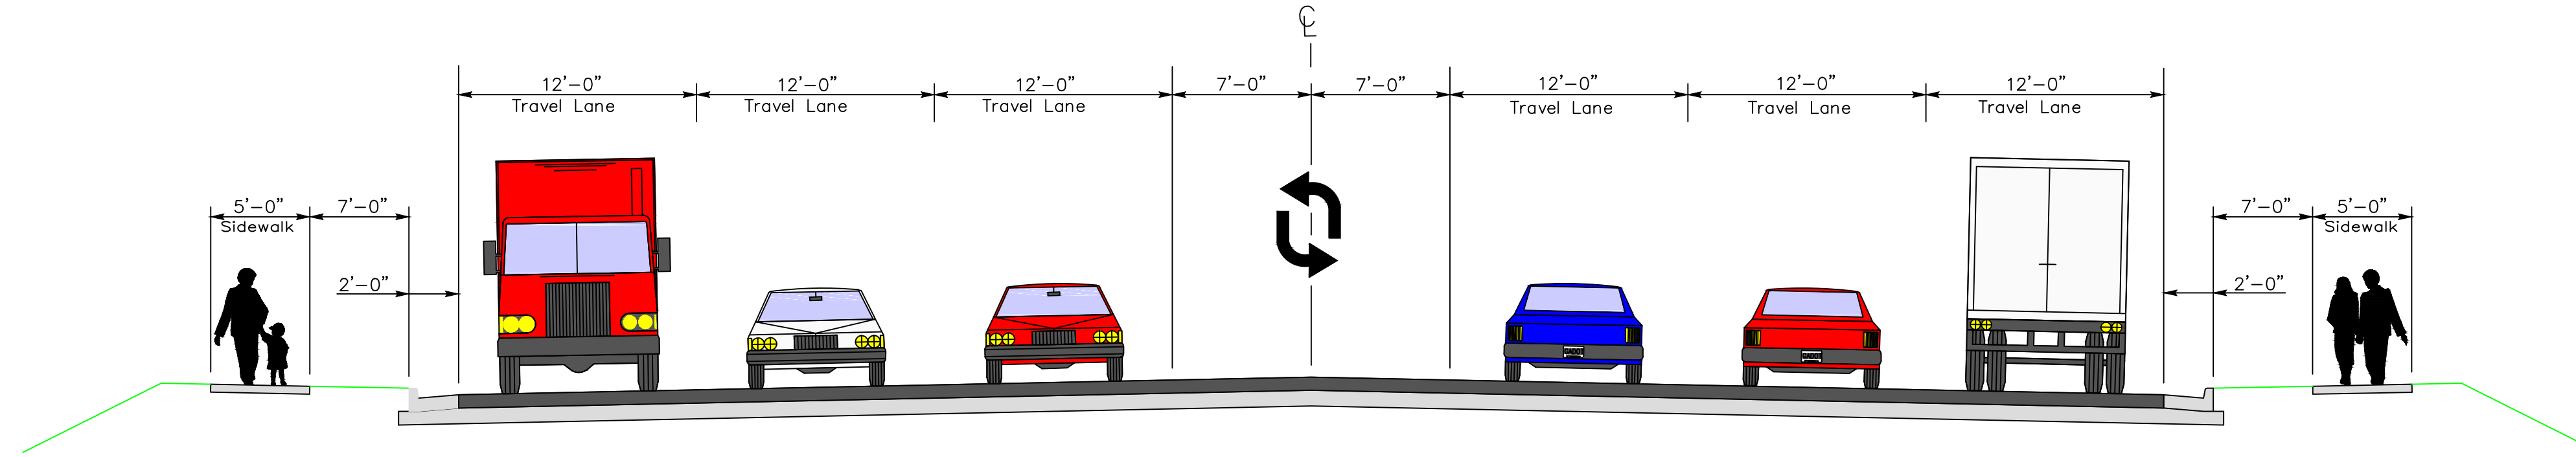


EXISTING TYPICAL SECTION (POWDER SPRINGS ST-CONCORD RD)

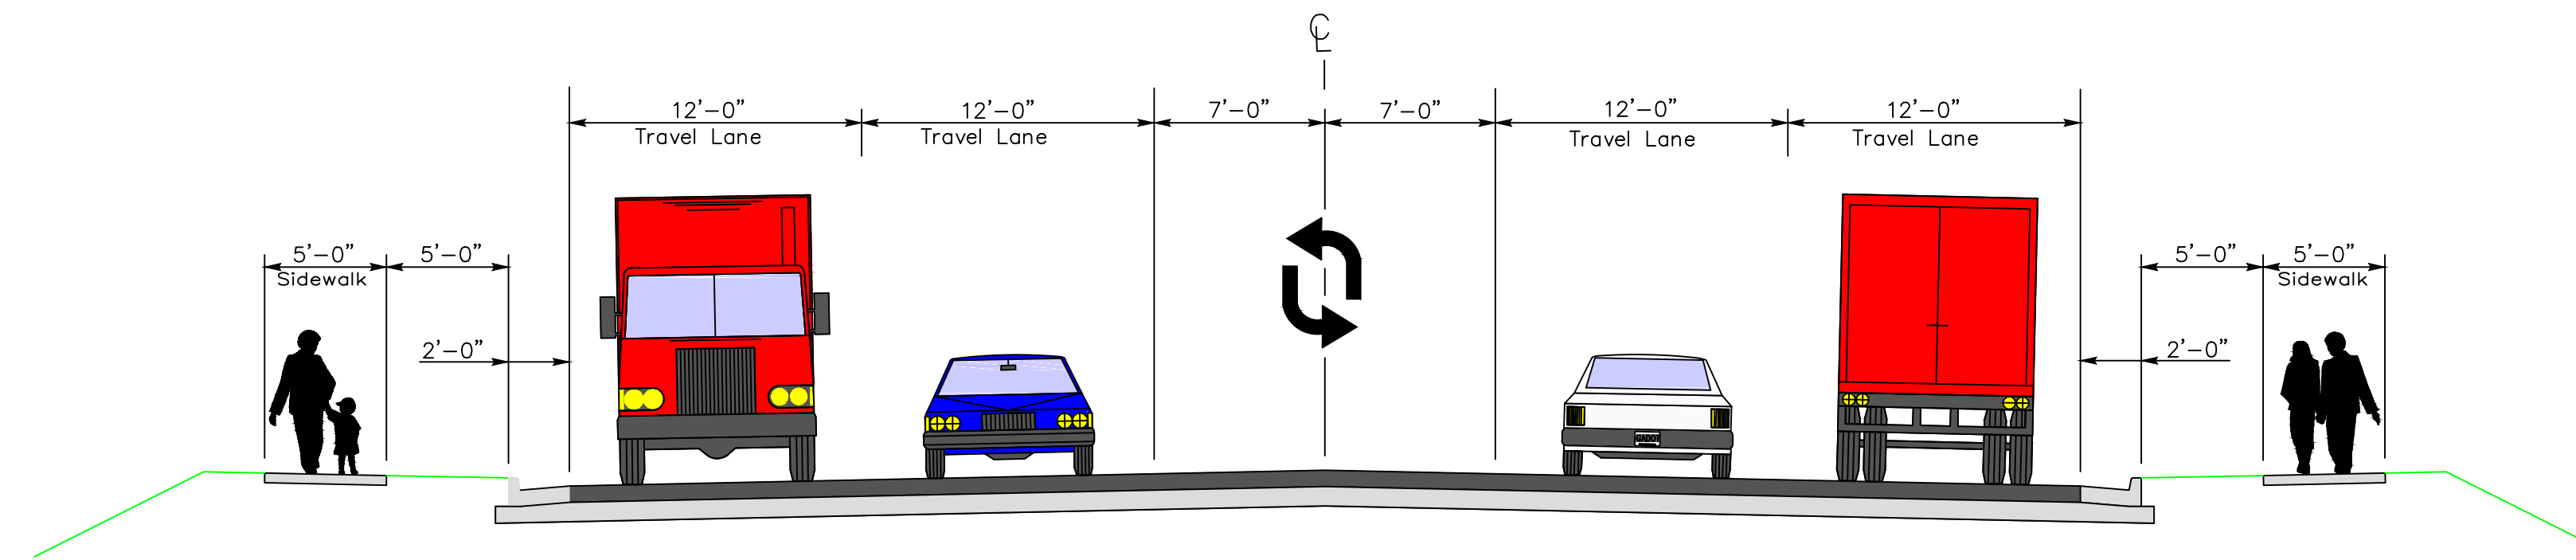

PROPOSED

ALTERNATE 1:

4 LANE W/ RAISED MEDIAN (incl. LANDSCAPING), BICYCLE LANES, & 5' SIDEWALKS

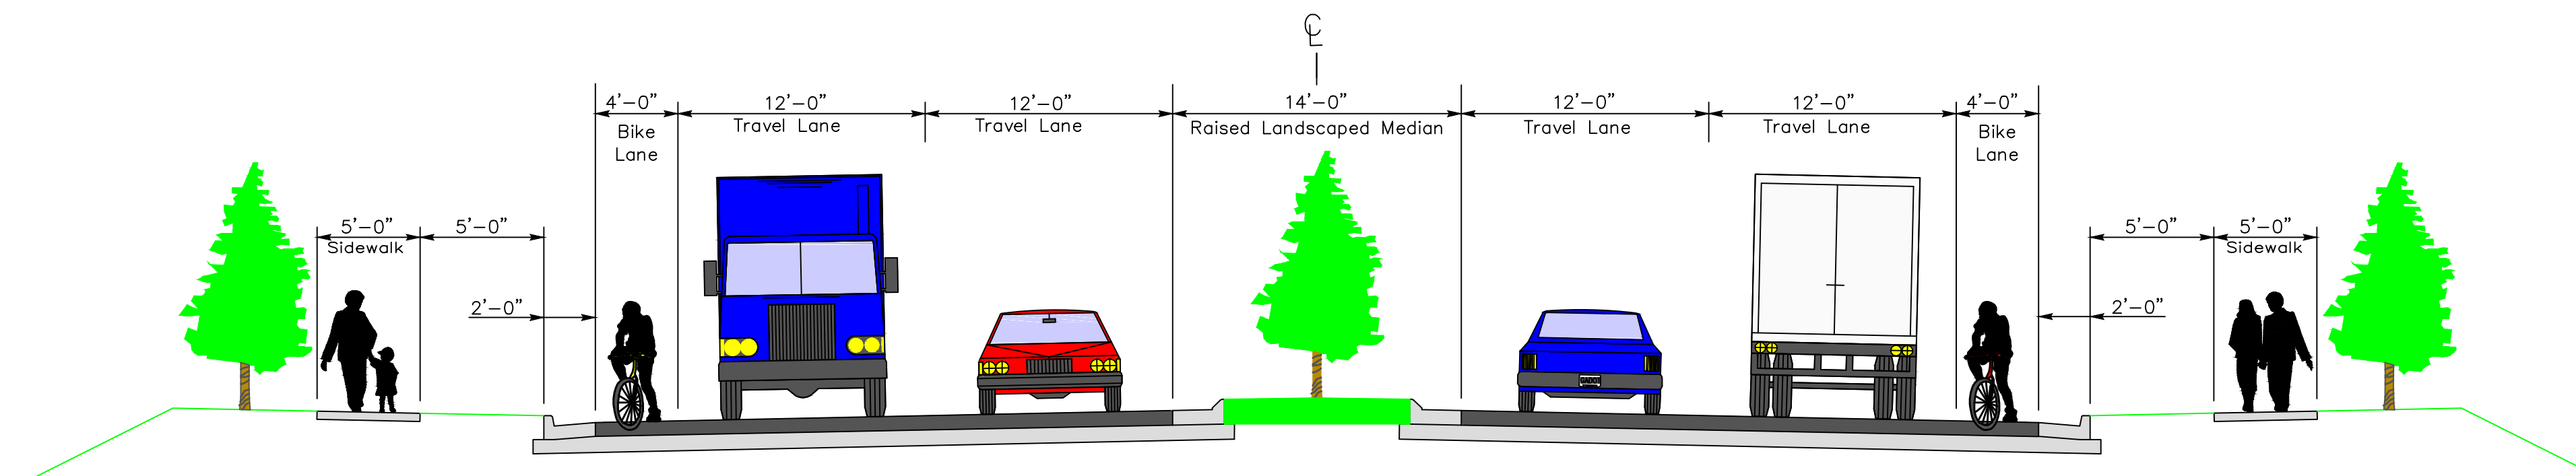

ALTERNATE 2:

4 LANE W/ RAISED MEDIAN (incl. LANDSCAPING), 12' MULTI-USE PATH, & 5' SIDEWALK

